


LOCATION PLAN 1:2500
0 25 50 100 150 200m

House Type			Qty.
A01	General Needs	2B/4P	4 no.
Q01	Amenity	2B/3P	3 no.
Q02	Wheelchair Accessible	2B/3P	2 no.
R01	Ground Floor Living	3B/6P	5 no.
Custom	General Needs	4B/6P	1 no.
TOTAL			15 no.

PROPOSED SITE PLAN DRAFT CONSULTATION 1:500

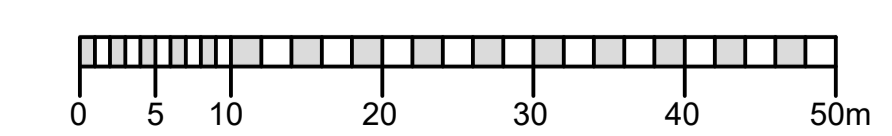

Drawing Status: DRAFT CONSULTATION			
Project: NEW HOUSING PROPOSAL FORMER GARNOCK ACADEMY SITE KILBIRNIE KA25 TAX			
Drawing Title: PROPOSED SITE PLAN DRAFT CONSULTATION FULL SITE			
Client : North Ayrshire Council			
Town : Kilbirnie			
UPRN : Property Name : Former Garnock Academy			
File:	Scale: 1:500@A1	Drawn: HP	Drawing No: SK/29
Date: Oct 2019	Checked:		Rev: