


COPYRIGHT RESERVED ©
DO NOT SCALE DIMENSIONS FROM THIS DRAWING. ALL DIMENSIONS INCLUDING FIGURED DIMENSIONS, TO BE CHECKED ON SITE PRIOR TO COMMENCING ANY WORKS.

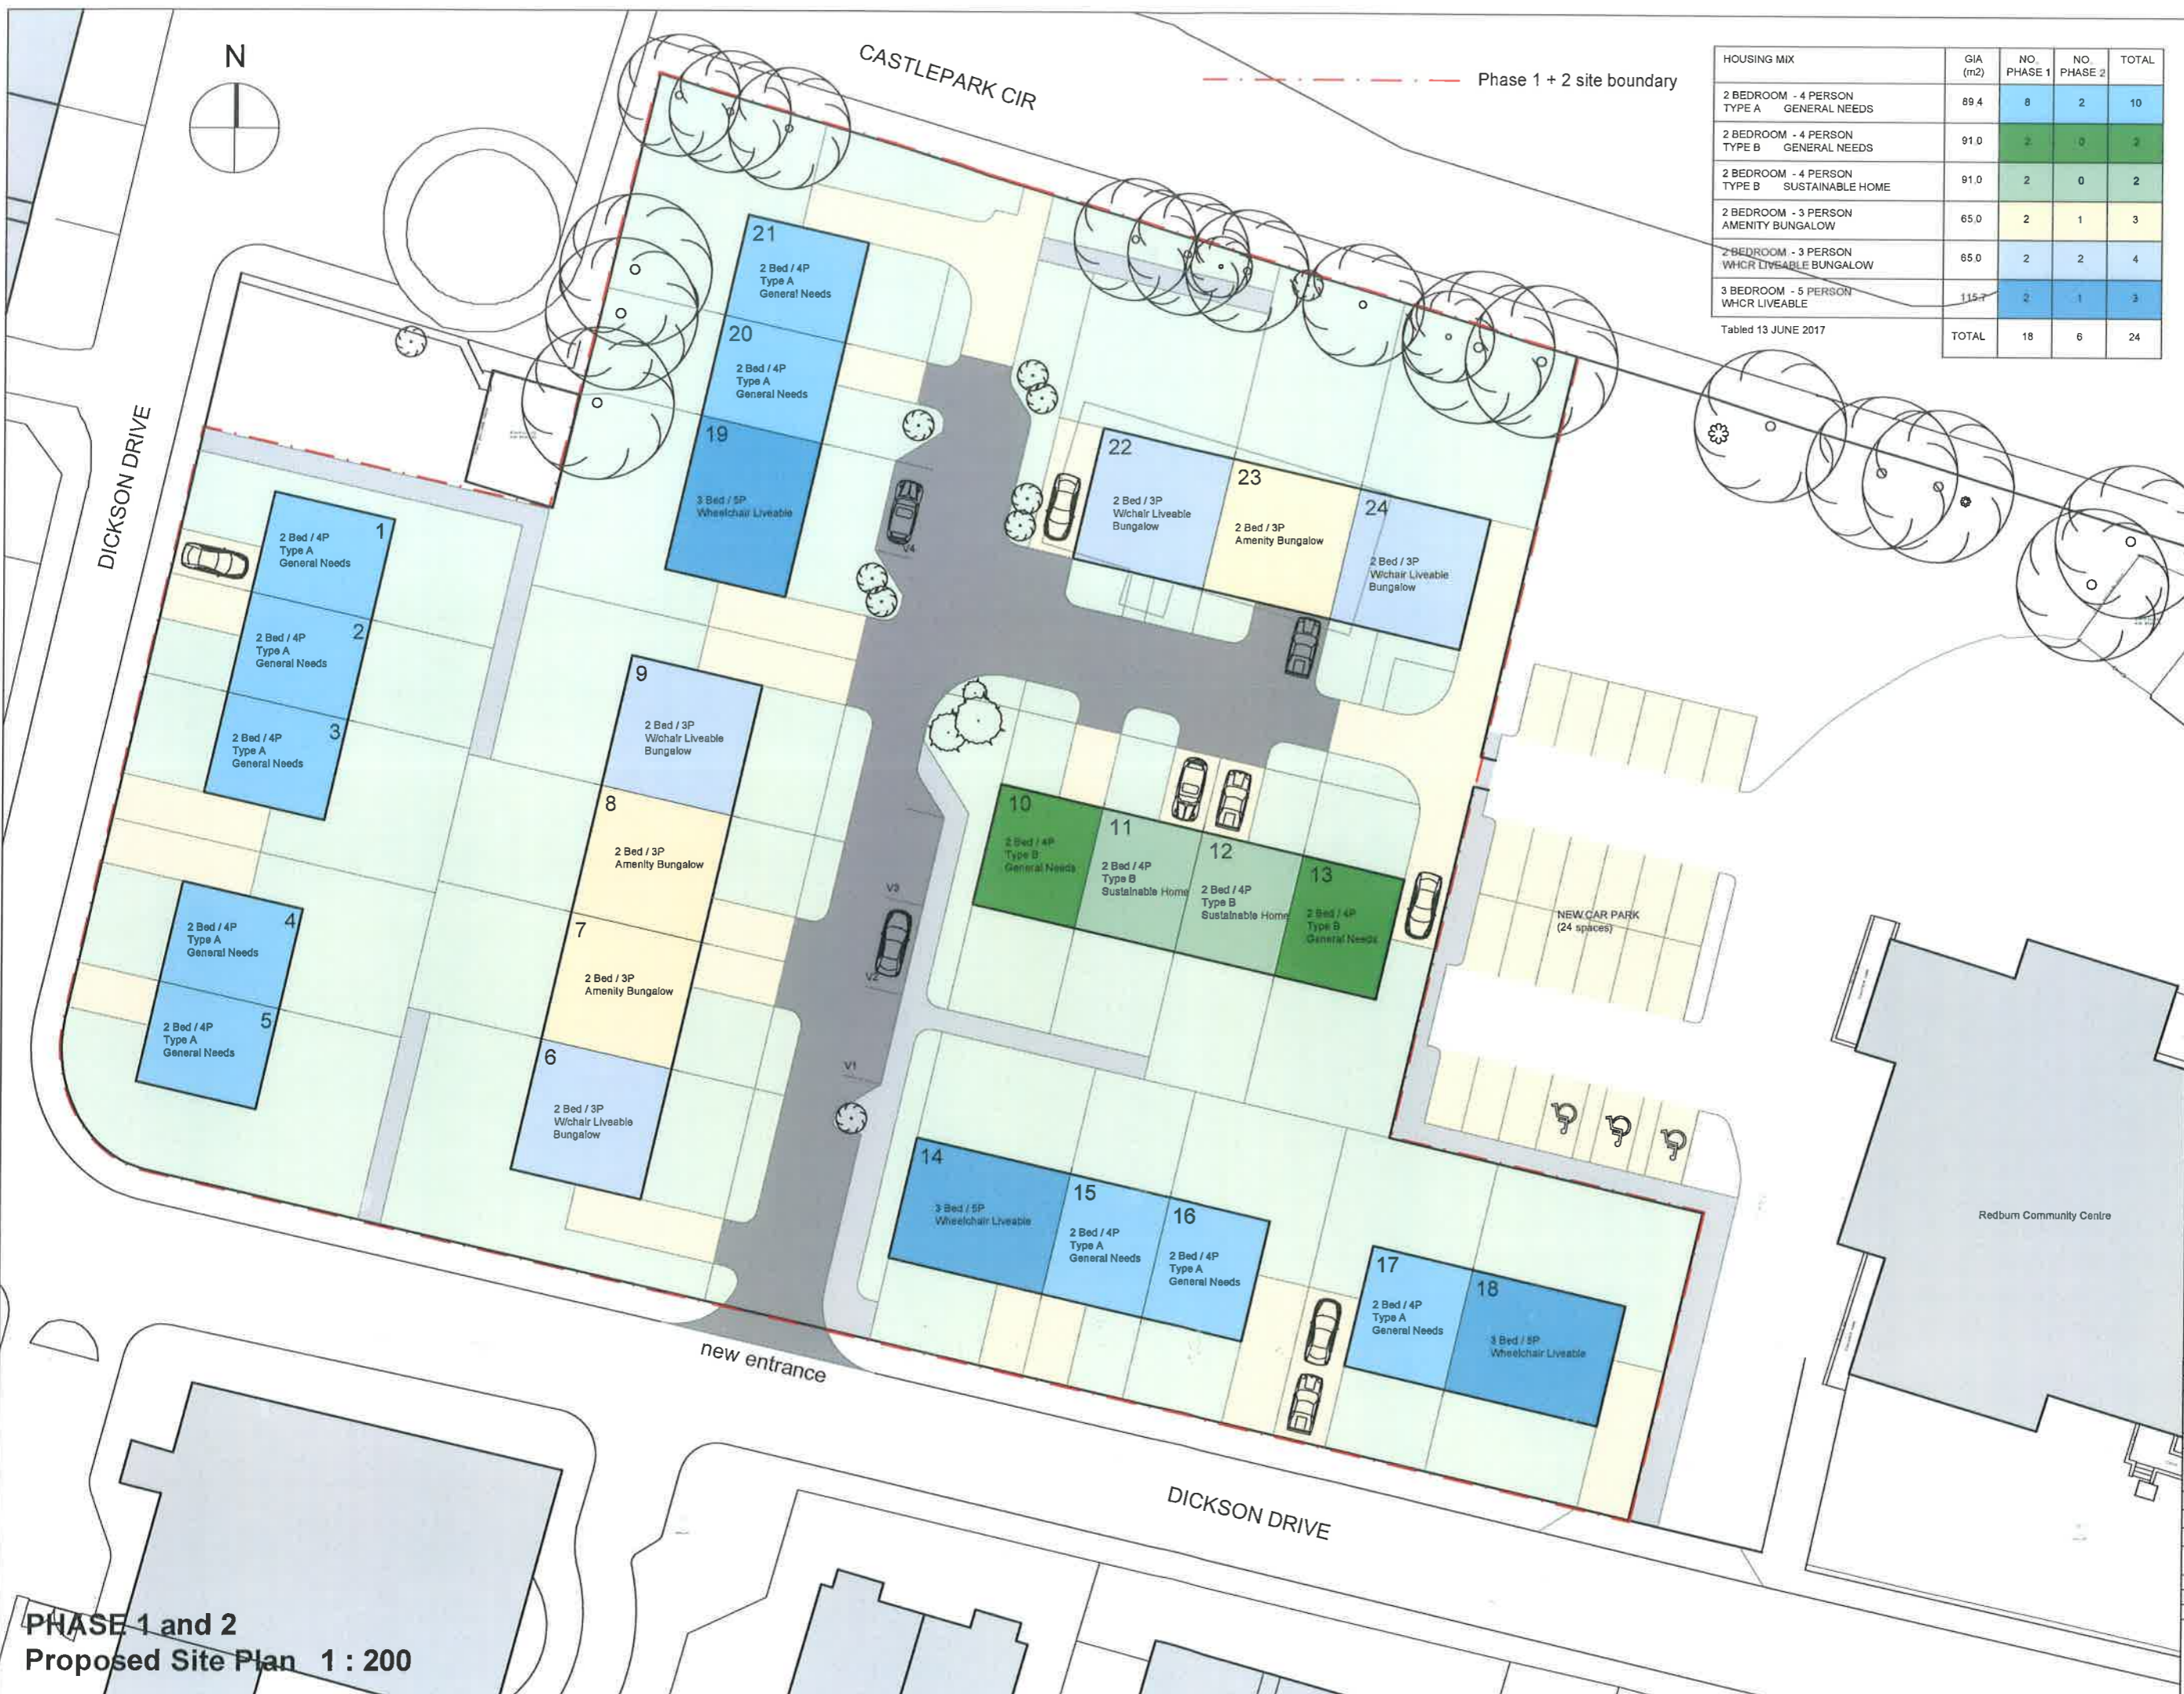

HOUSING MIX	GIA (m2)	NO. PHASE 1	NO. PHASE 2	TOTAL
2 BEDROOM - 4 PERSON GENERAL NEEDS TYPE A	89.4	8	2	10
2 BEDROOM - 4 PERSON GENERAL NEEDS TYPE B	91.0	2	0	2
2 BEDROOM - 4 PERSON SUSTAINABLE HOME TYPE B	91.0	2	0	2
2 BEDROOM - 3 PERSON AMENITY BUNGALOW	65.0	2	1	3
2 BEDROOM - 3 PERSON W/CH/CR LIVEABLE BUNGALOW	65.0	2	2	4
3 BEDROOM - 5 PERSON W/CH/CR LIVEABLE	115.7	2	1	3
TOTAL		18	6	24

Tabled 13 JUNE 2017

PHASE 1 and 2
Proposed Site Plan 1 : 200

Drawing Status: **Concept Design**

Project: **Residential Development
Dickson Drive, Irvine
Phase 2**

Drawing Title: **Proposed Site Plan - PHASE 1 + 2
OPTION SC**

Client: **Housing Services**

Town: **Irvine**

UPRN: _____

Property Name: _____

File: **IRV**

Scale: 1:200 | Drawn: **LMM** | Drawing No: **002** | Rev: _____

Date: **Jan 17** | Checked: _____

Property Management & Investment
DIRECTORATE OF PLACE
CUNNINGHAM HOUSE, IRVINE, NA12 8EE
TEL: 01843 31900

North Ayrshire Council
Celebrating Scotland's 800th Year