


CALEY COURT, STEVENSTON - NEW SUPPORTED LIVING COMPLEX

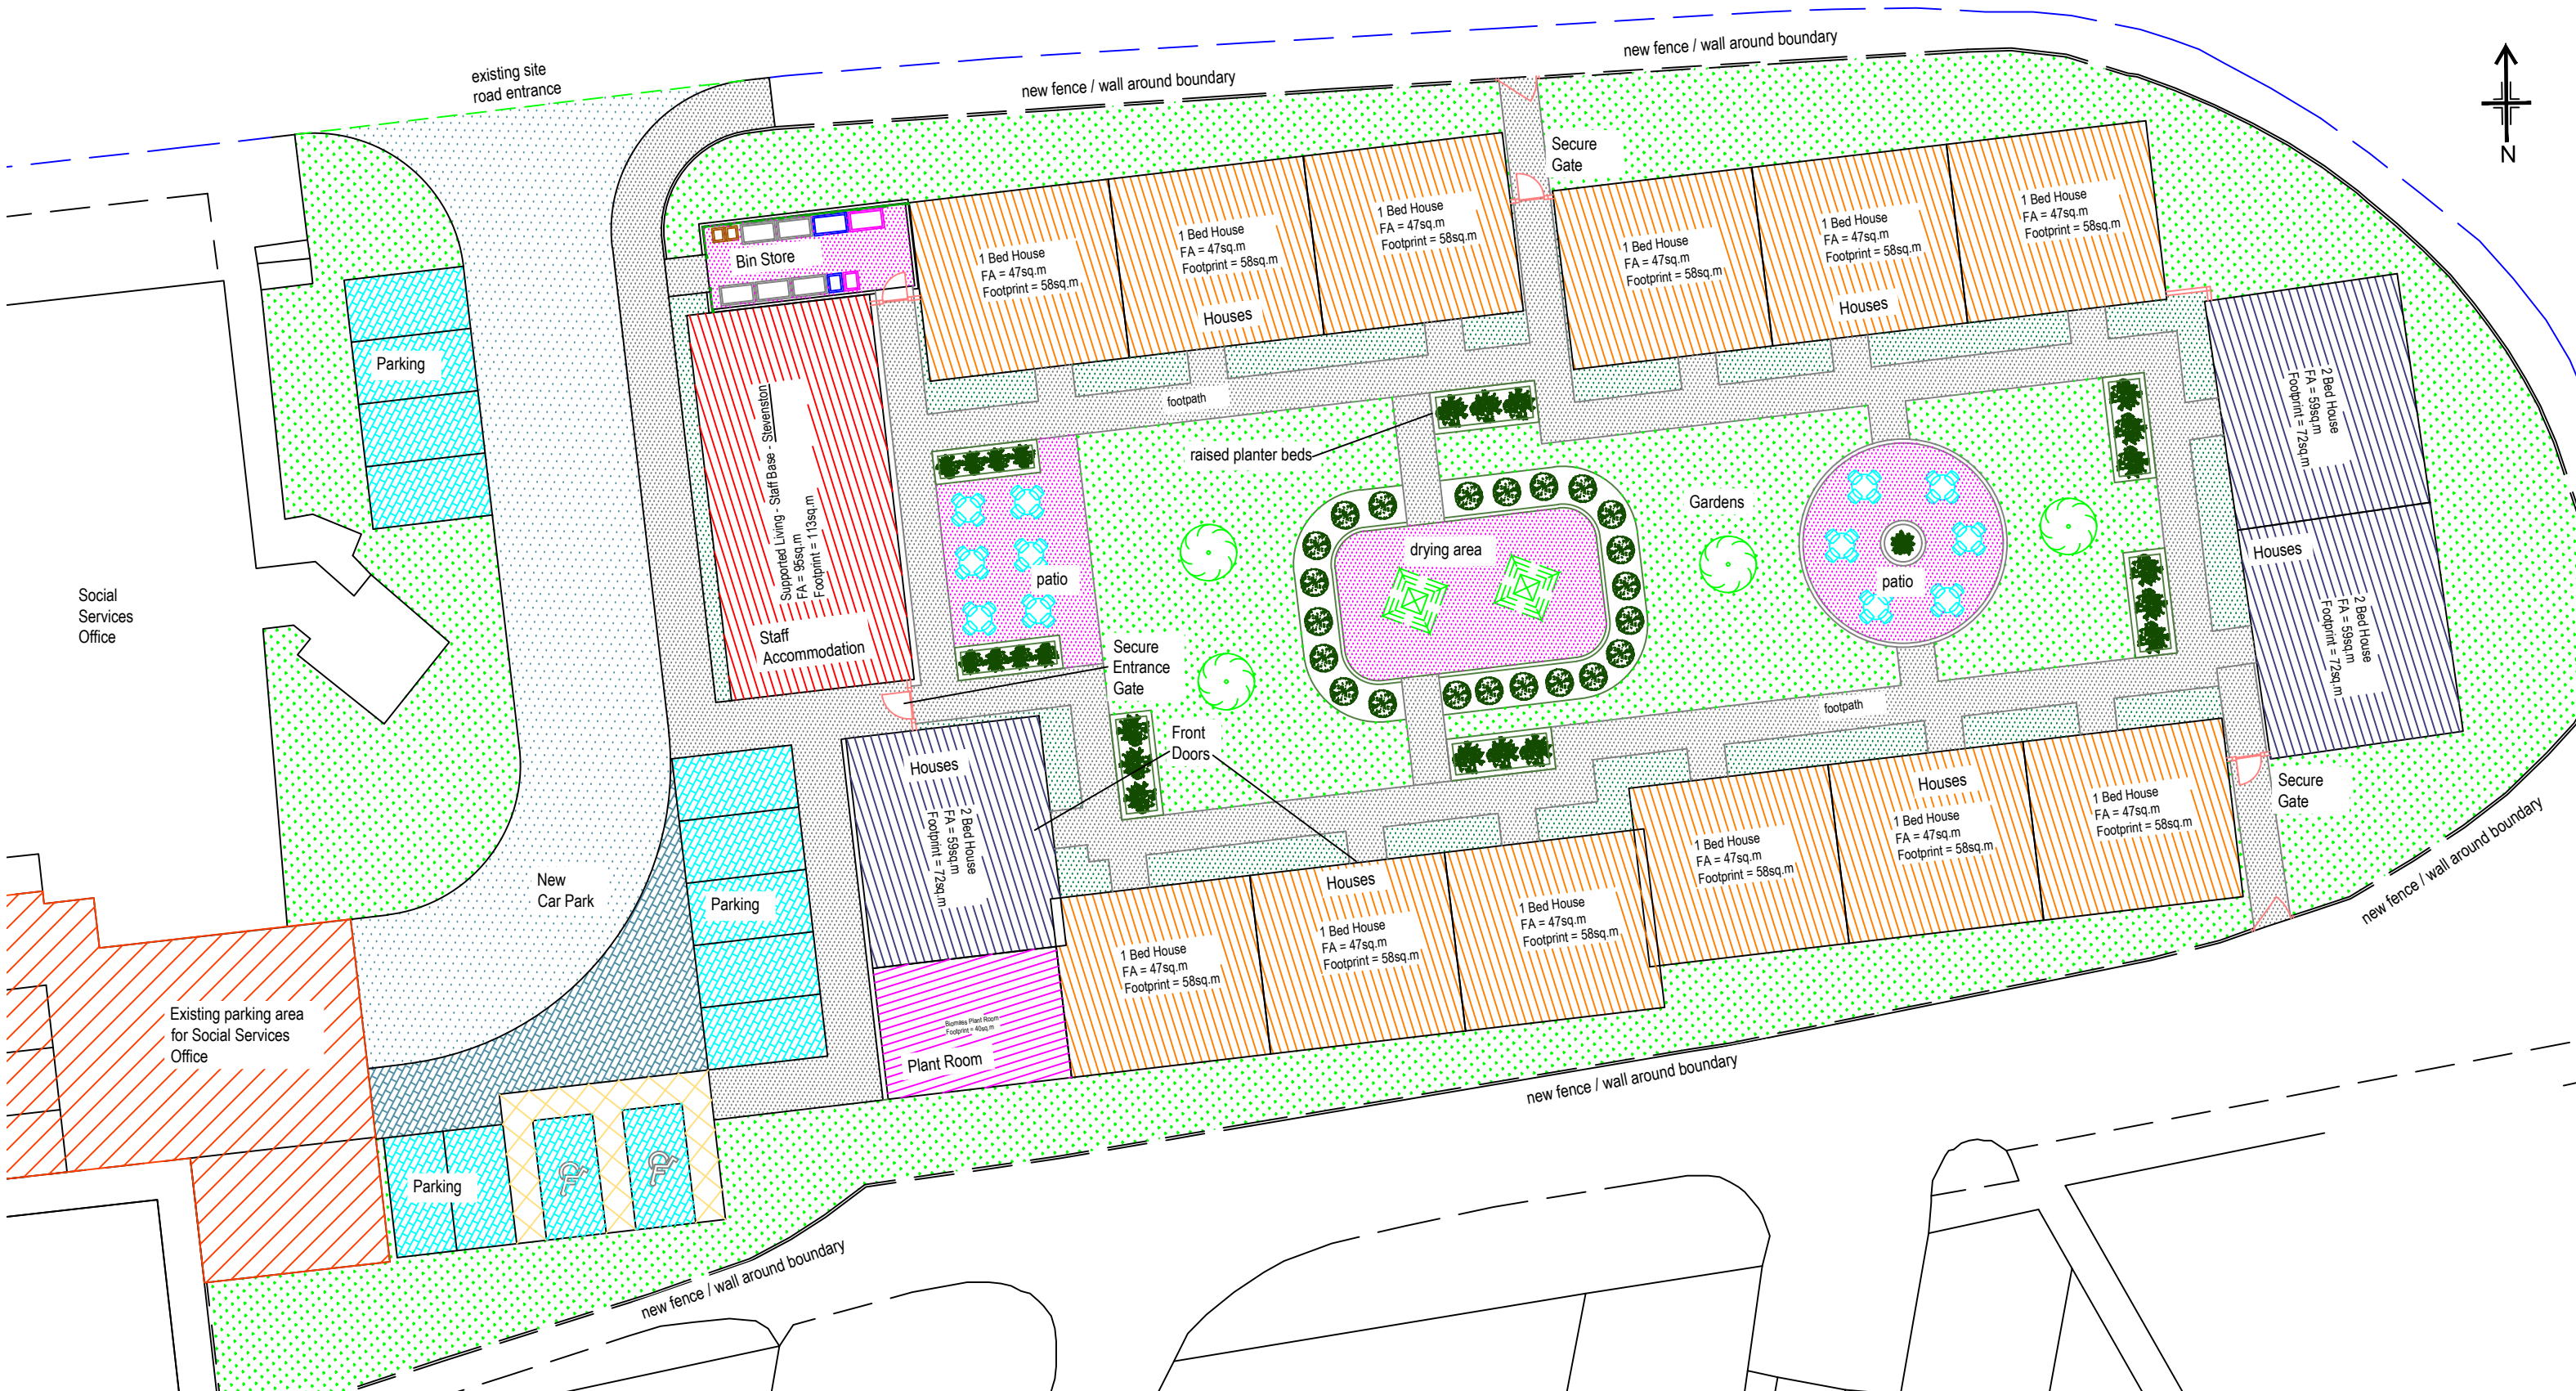

PROPOSED SITE PLAN