




ST MICHAEL'S WYND, KILWINNING
DEVELOPMENT OF 79 NEW HOMES
NORTH AYRSHIRE COUNCIL

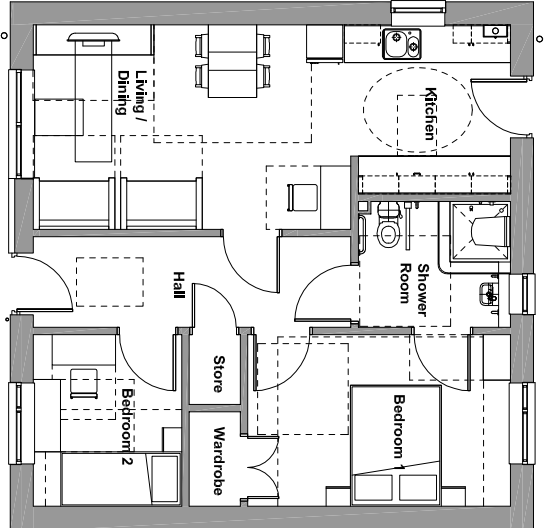



2B3P
1 Amenity Bungalow
Quantity: 2No.

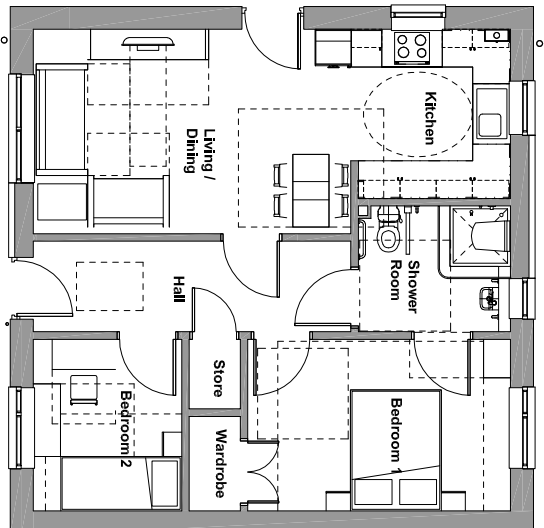


2B3P
2 Wheelchair Liveable Bungalow
Quantity: 2No.

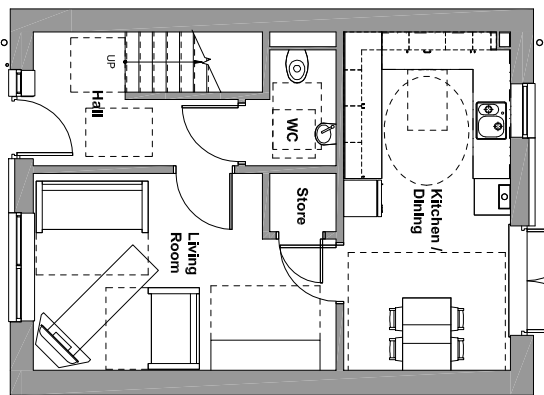



2B4P
3 General Needs House Type A
Quantity: 15No.

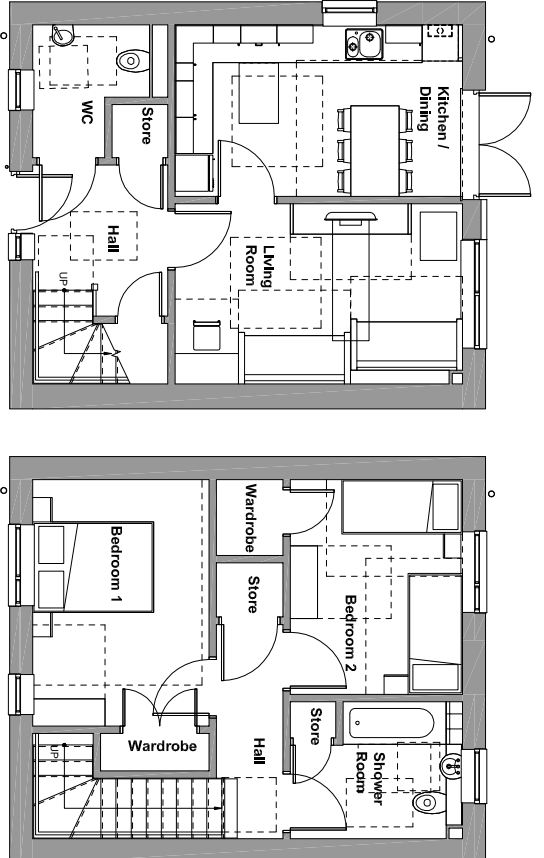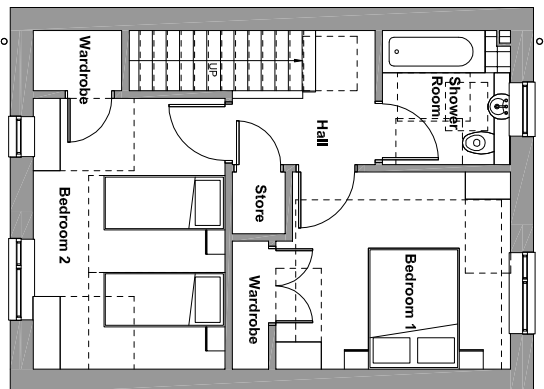



2B4P
4 General Needs House Type B
Quantity: 19No.

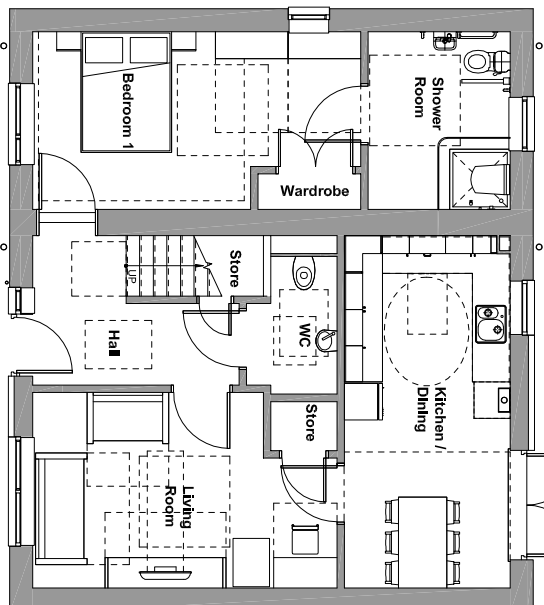


3B5P
5 Wheelchair Liveable House
Quantity: 5No.

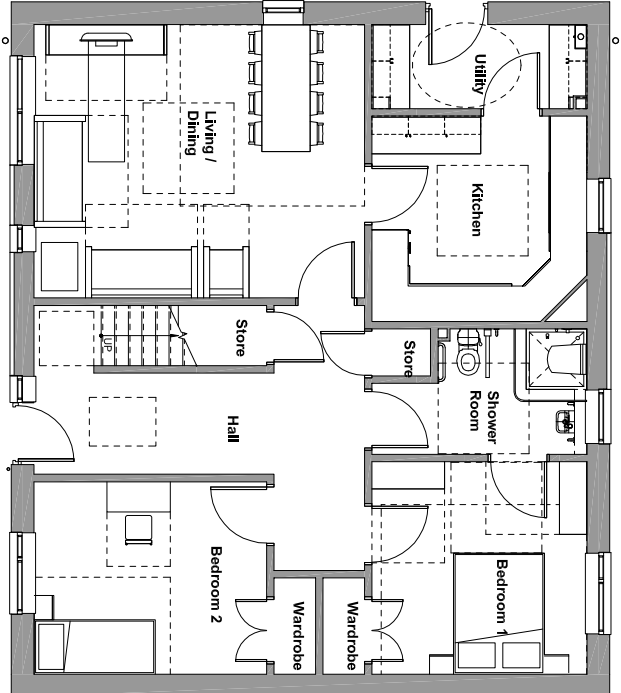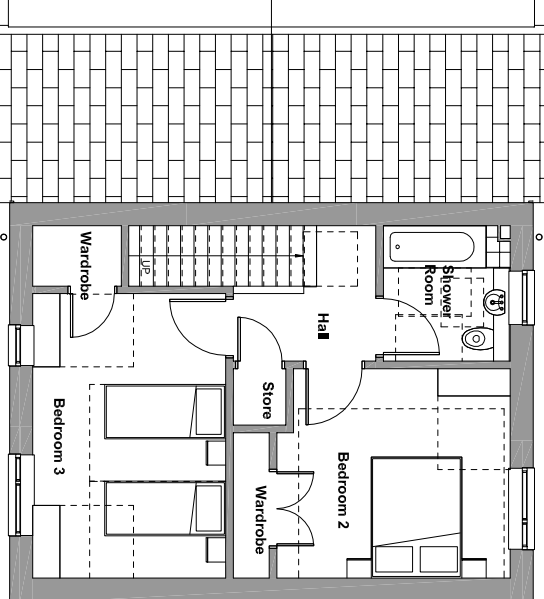


4B6P
6 Wheelchair Liveable House
Quantity: 1No.

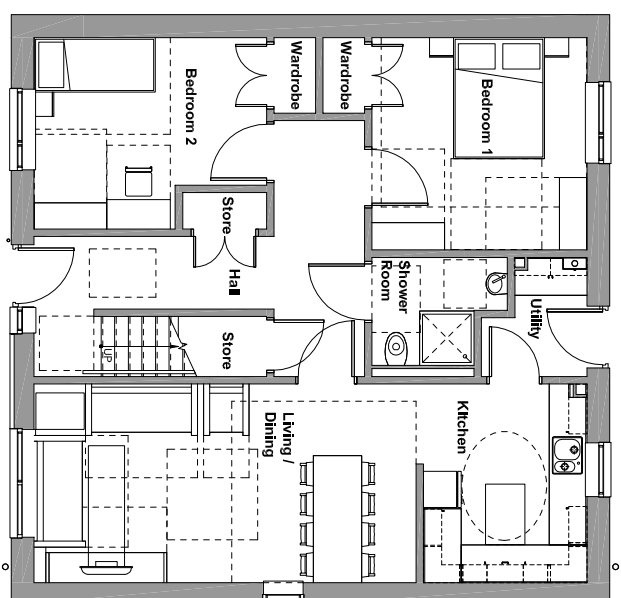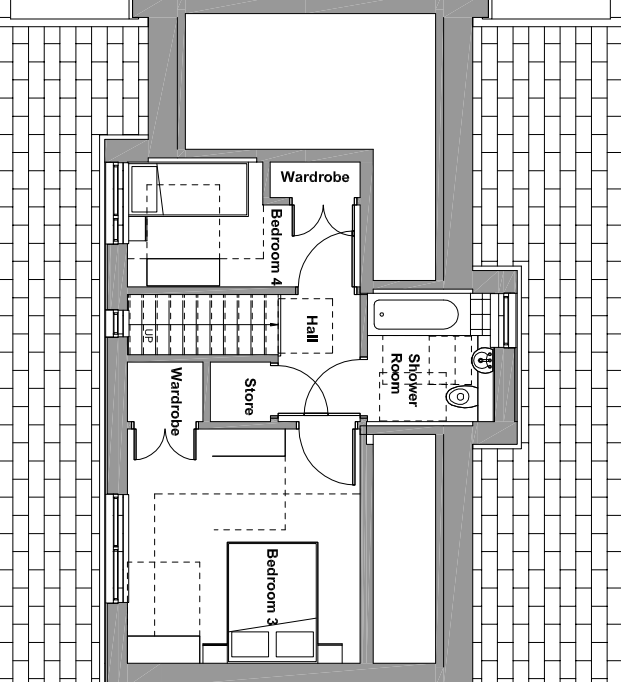

4B6P
7 General Needs House
Quantity: 1No.

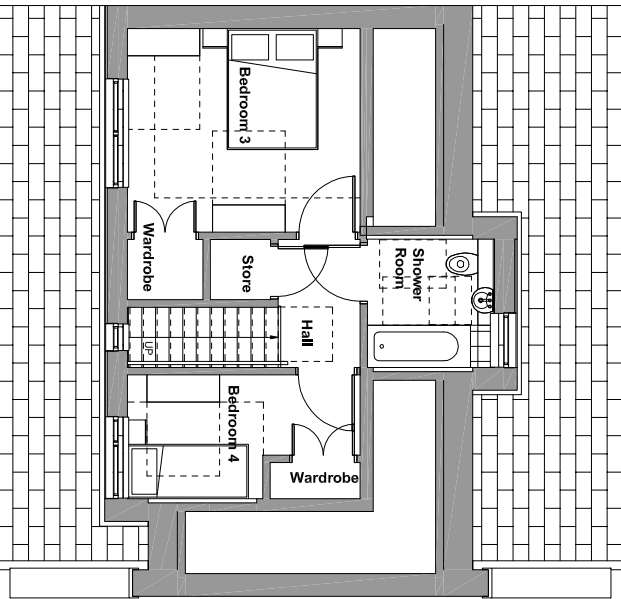

Ground Floor
9 Supported Housing Unit
Quantity: 5No. 1 Bed Flat & 5No. 2 Bed Flat

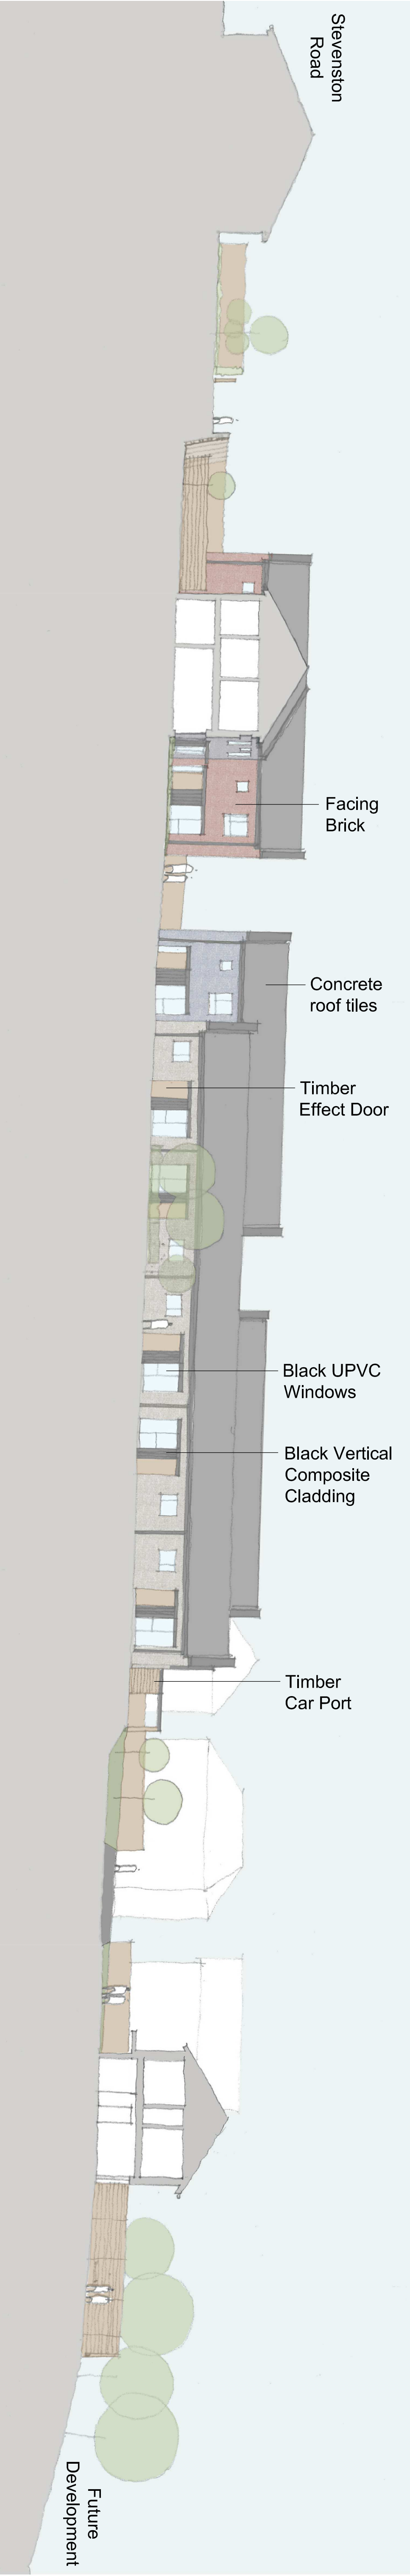

Site Section