


ST MICHAEL'S WYND, KILWINNING  
DEVELOPMENT OF 79 NEW HOMES  
NORTH AYRSHIRE COUNCIL

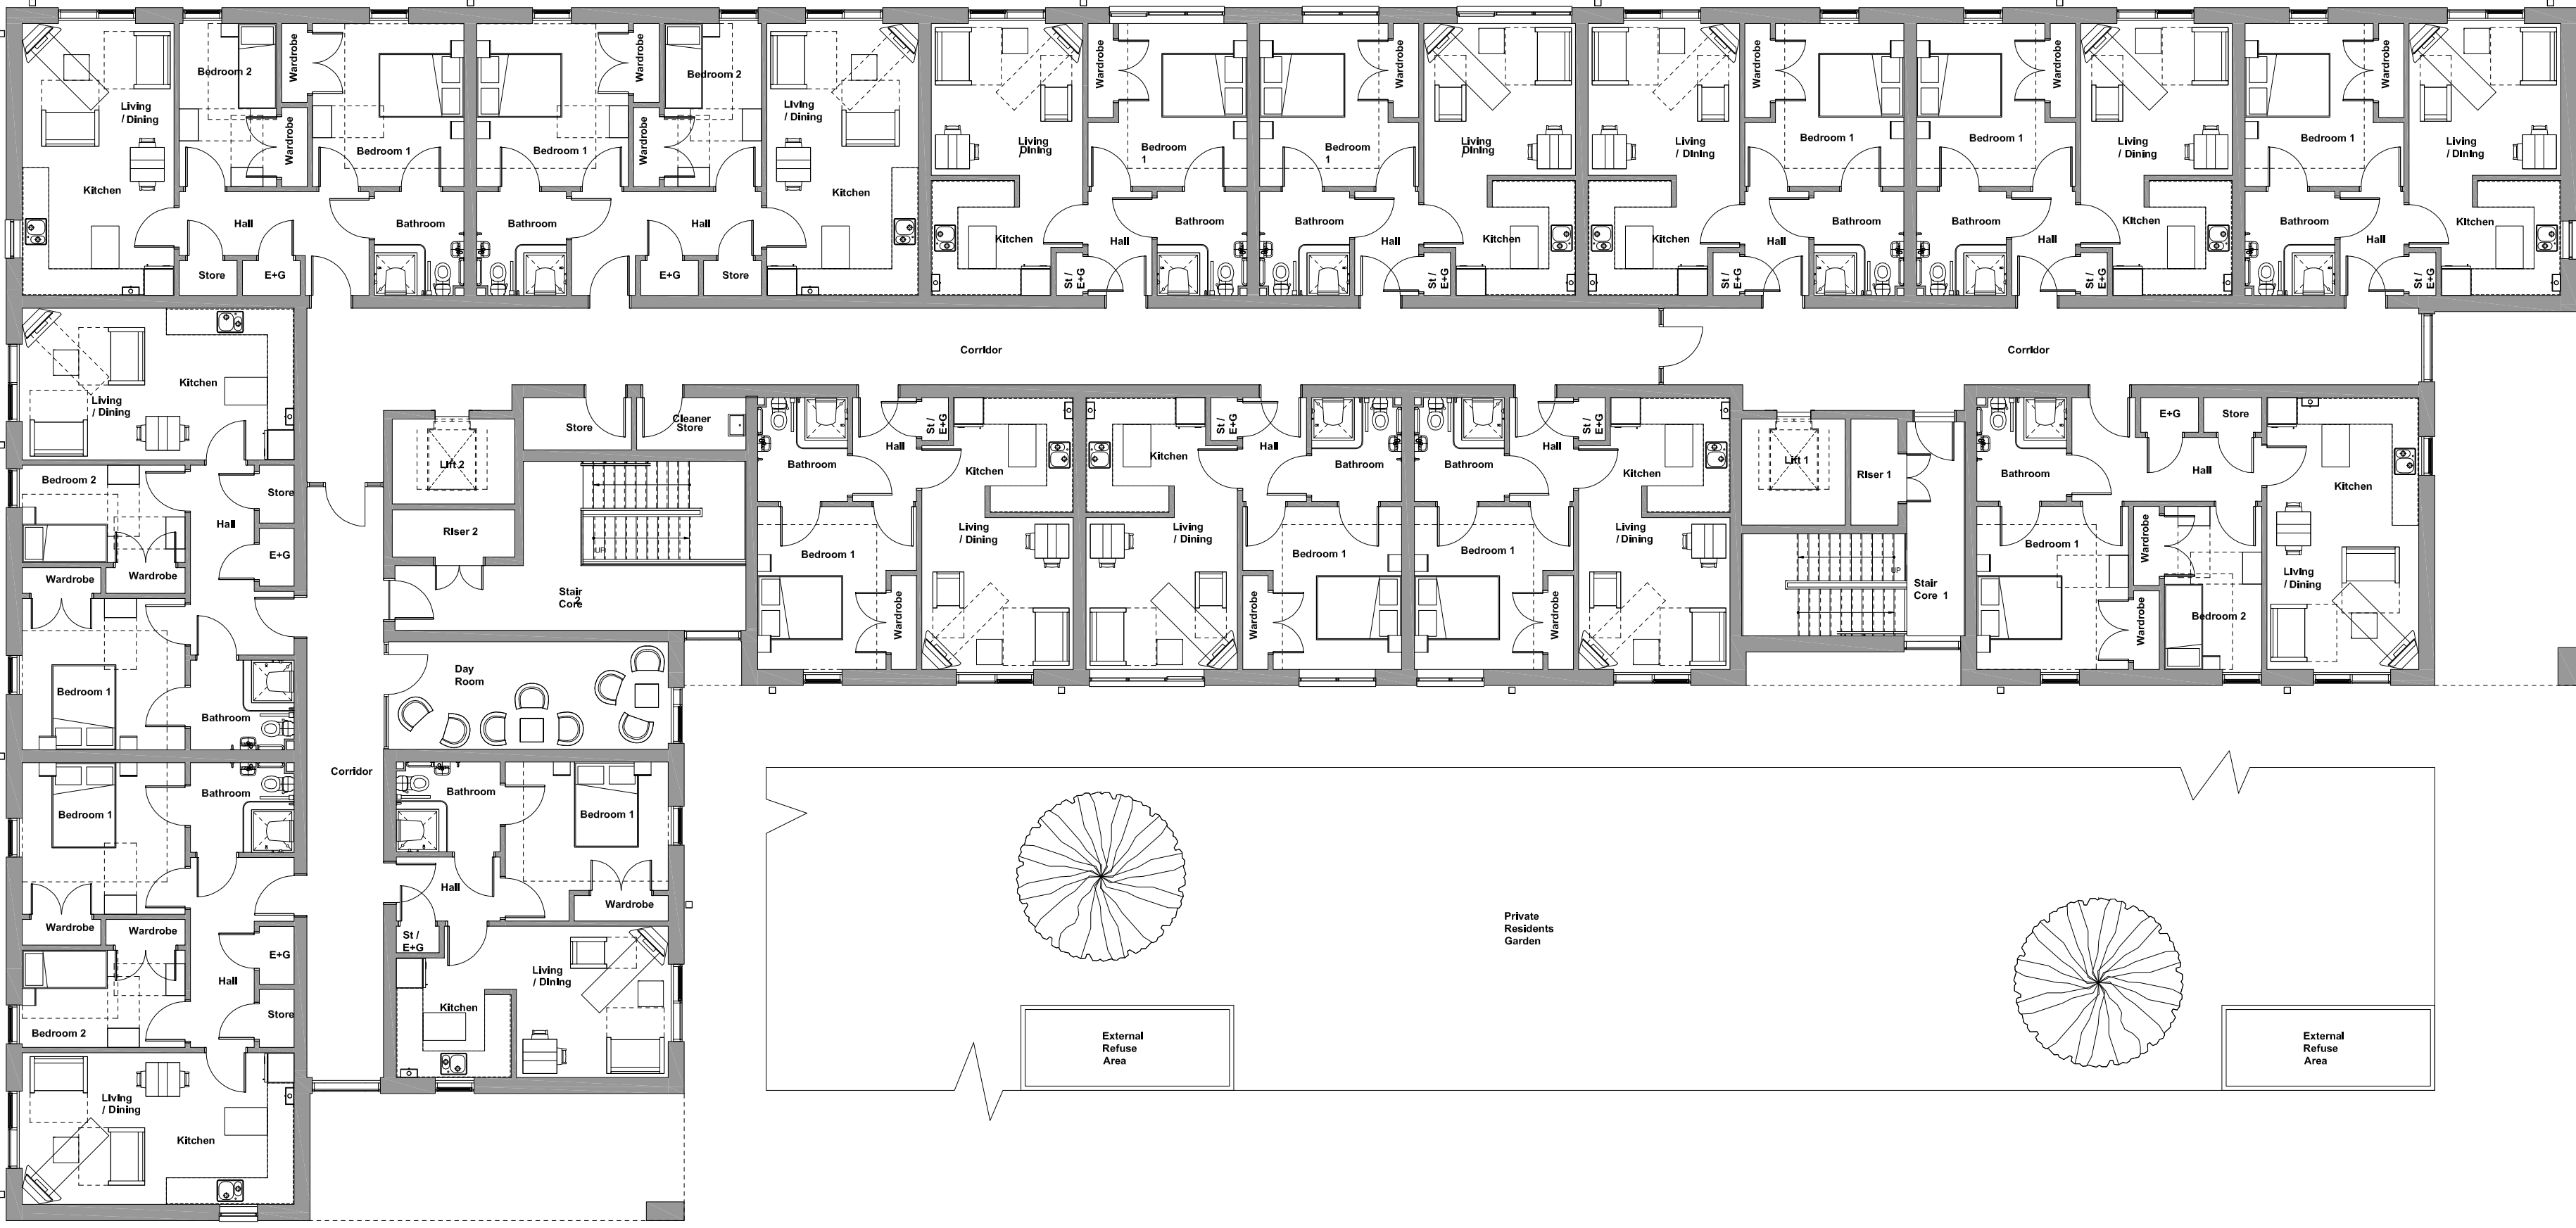

First Floor  
8 Sheltered Housing Unit  
Quantity: 14No. 1 Bed Flat & 10No. 2 Bed Flat



Ground Floor  
8 Sheltered Housing Unit  
Quantity: 14No. 1 Bed Flat & 10No. 2 Bed Flat



Street View